


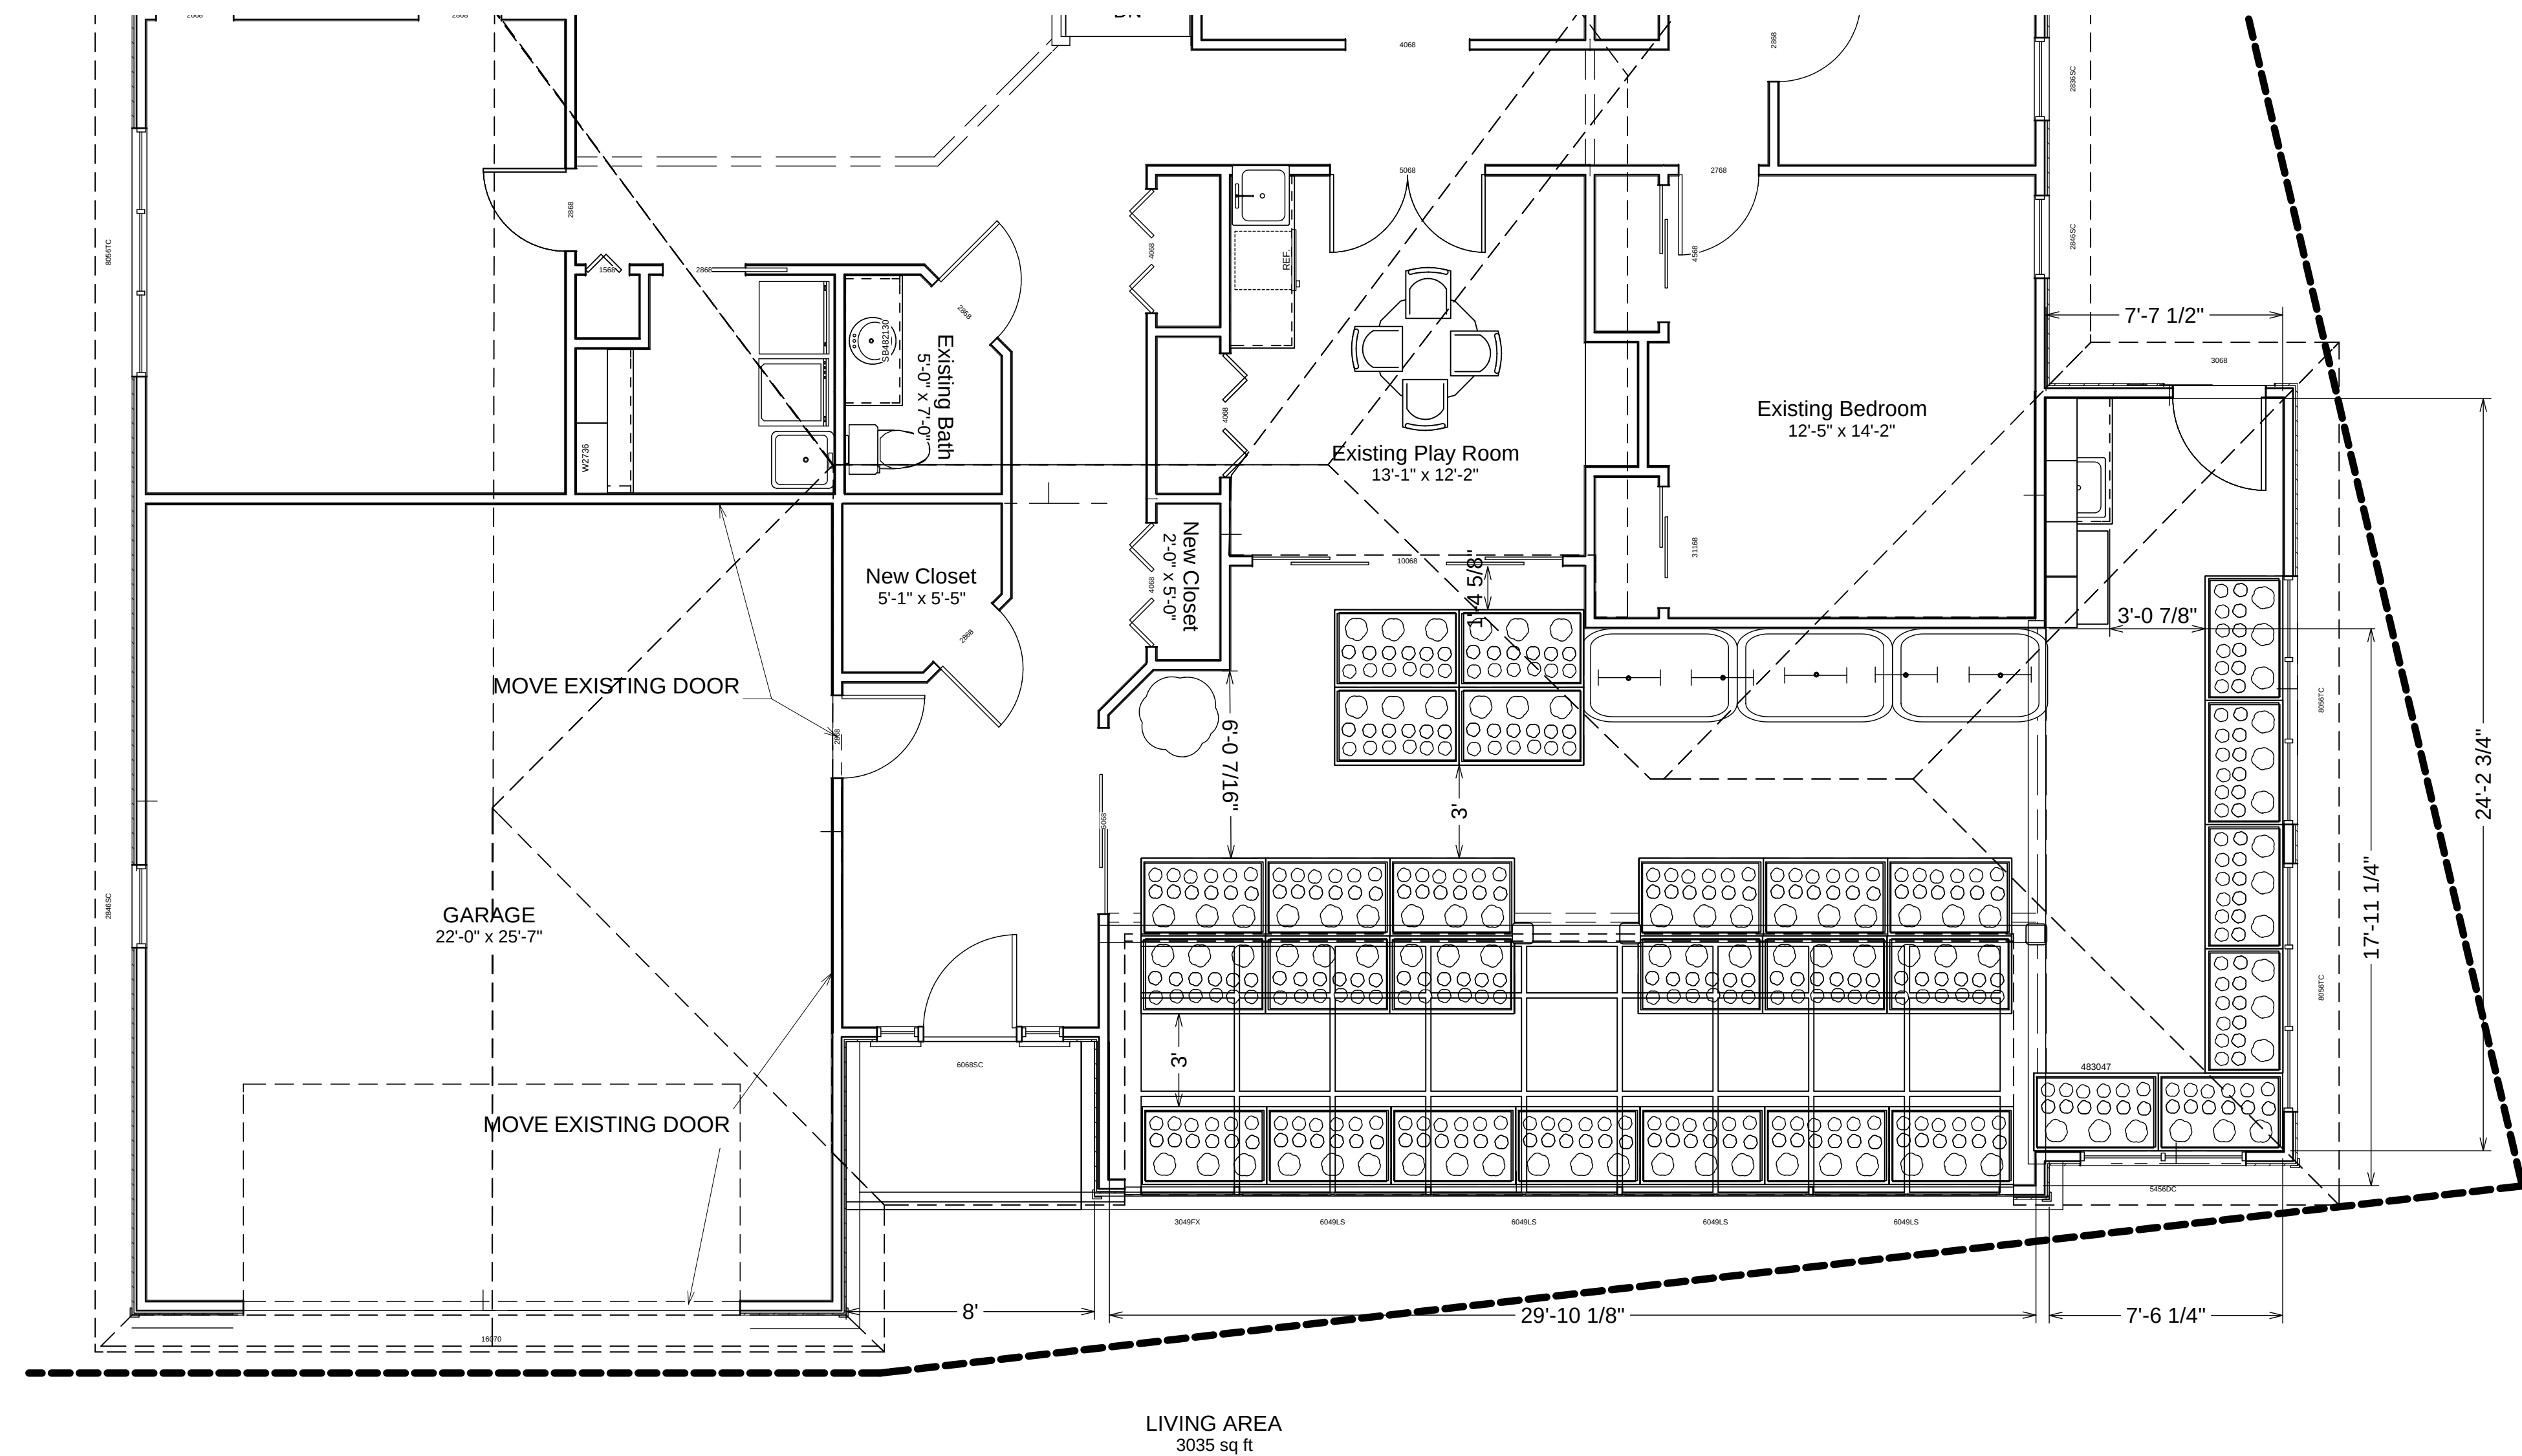

PRELIMINARY PLANS FOR
REFERENCE ONLY.
NOT TO BE USED FOR PERMITS,
CONSTRUCTION OR ENGINEERING



DESIGN AND DRAWINGS REMAIN
THE PROPERTY OF FOUR SEASONS
SUNROOMS. ANY UNAUTHORIZED USE
OR DUPLICATION IS A VIOLATION OF
COPYWRITE LAWS

PROJECT DESCRIPTION:
RICH & LENA ENG ADDITION
13330 KIRKWOOD DR.
NEW BERLIN, WI. 53151

DRAWINGS PROPERTY OF:
FOUR SEASONS SUNROOMS
13198 W. NATIONAL AVE.
NEW BERLIN, WI. 53151

DATE:
1/18/2011

SCALE:

SHEET:
A-1